



REVISION NOTES

Rev	Date	Description	Drw	Chk
A	26/10/2022	Pre-App Submission	njh	njh
B	25/01/2023	Updated Site Plan	IN	njh
C	25/08/2023	Plots moved clear of power cables	njh	njh

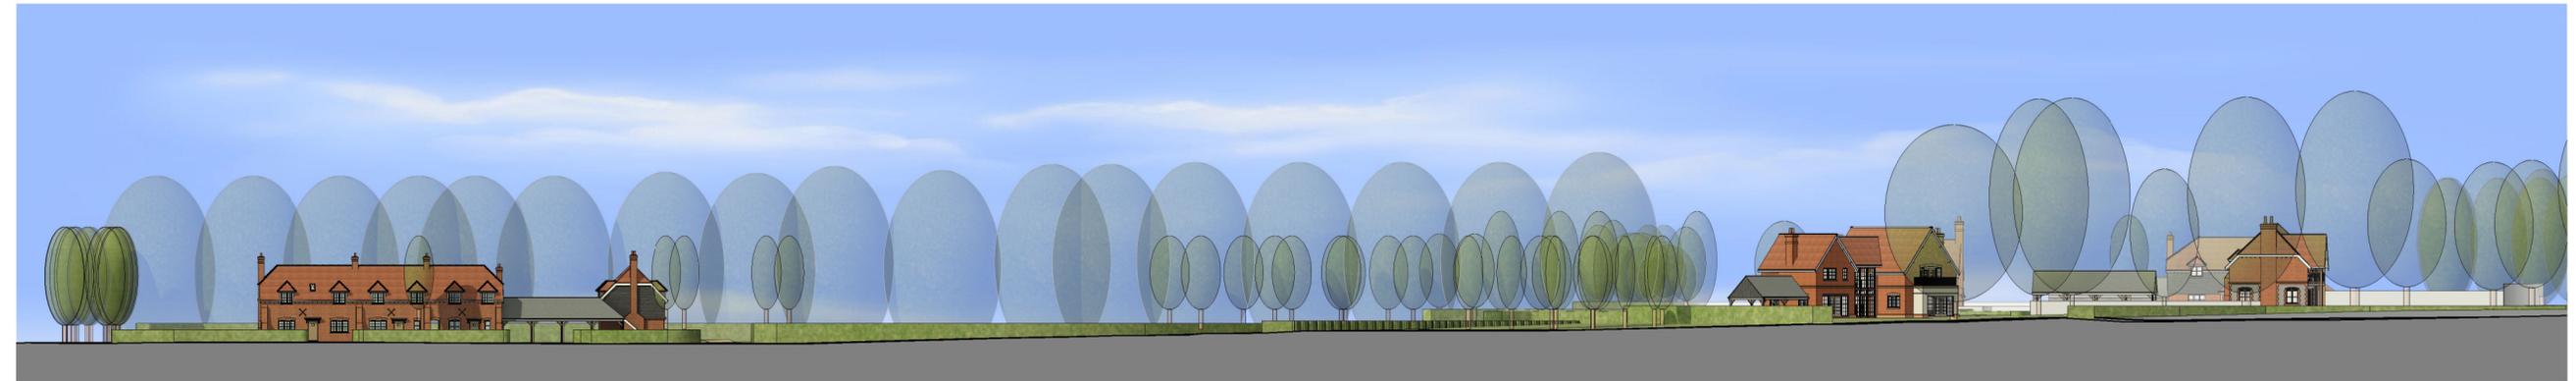

**1** 0 Masterplan Site Plan  
1 : 1000

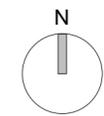

**2** Street Scene - Section along access path  
1 : 500



Project  
**Glebe Farm**  
Glebe Frm, Rectory Hill, West Dean, Salisbury, SP51JL

Client  
**Principal Estates**



**WLA** WilliamsLester.

1 Star Lane, Ringwood, BH24 1AL  
www.williamslester.com 01425 485234 mail@williamslester.com

Title  
**Proposed Masterplan Site Plan**

Scale A2 @ As indicated  
Revision Drawing Status  
**C** Developed Design  
Suitability Suitability Description  
**For Approval**

Drawing No.  
**6186-WLA-ZZ-XX-DR-A-0010**

This drawing is copyright and the property of Williams Lester Ltd. It may not be copied reproduced or altered in any way without their written authority. Do not scale from this drawing except for local authority planning registration purposes, work to figured dimensions. All dimensions to be checked on site and any discrepancies reported to the Architect immediately.